


OFFICE OF THE MARION COUNTY SURVEYOR
SECTION RECORD CORNER
SECTION 28 TOWNSHIP 17 RANGE 4
DATE: -7-19-99- 9-16-05
PARTY CHIEF: --Kiste-- Wilcoxen
CREW: _____
TYPE OF MARKER: Harrison set
METHOD OF ESTABLISHMENT: County 11-13-89

IN. S.P.C. E ZONE, NAD 83
NAME: 17042805
N: 515443.8232(m)
E: 64715.3163(m)

THIS CORNER POSITION REPRESENTS A "TITLE" CORNER AND MAY NOT NECESSARILY REPRESENT THE POSITION BASED ON RECORD CORNERS.

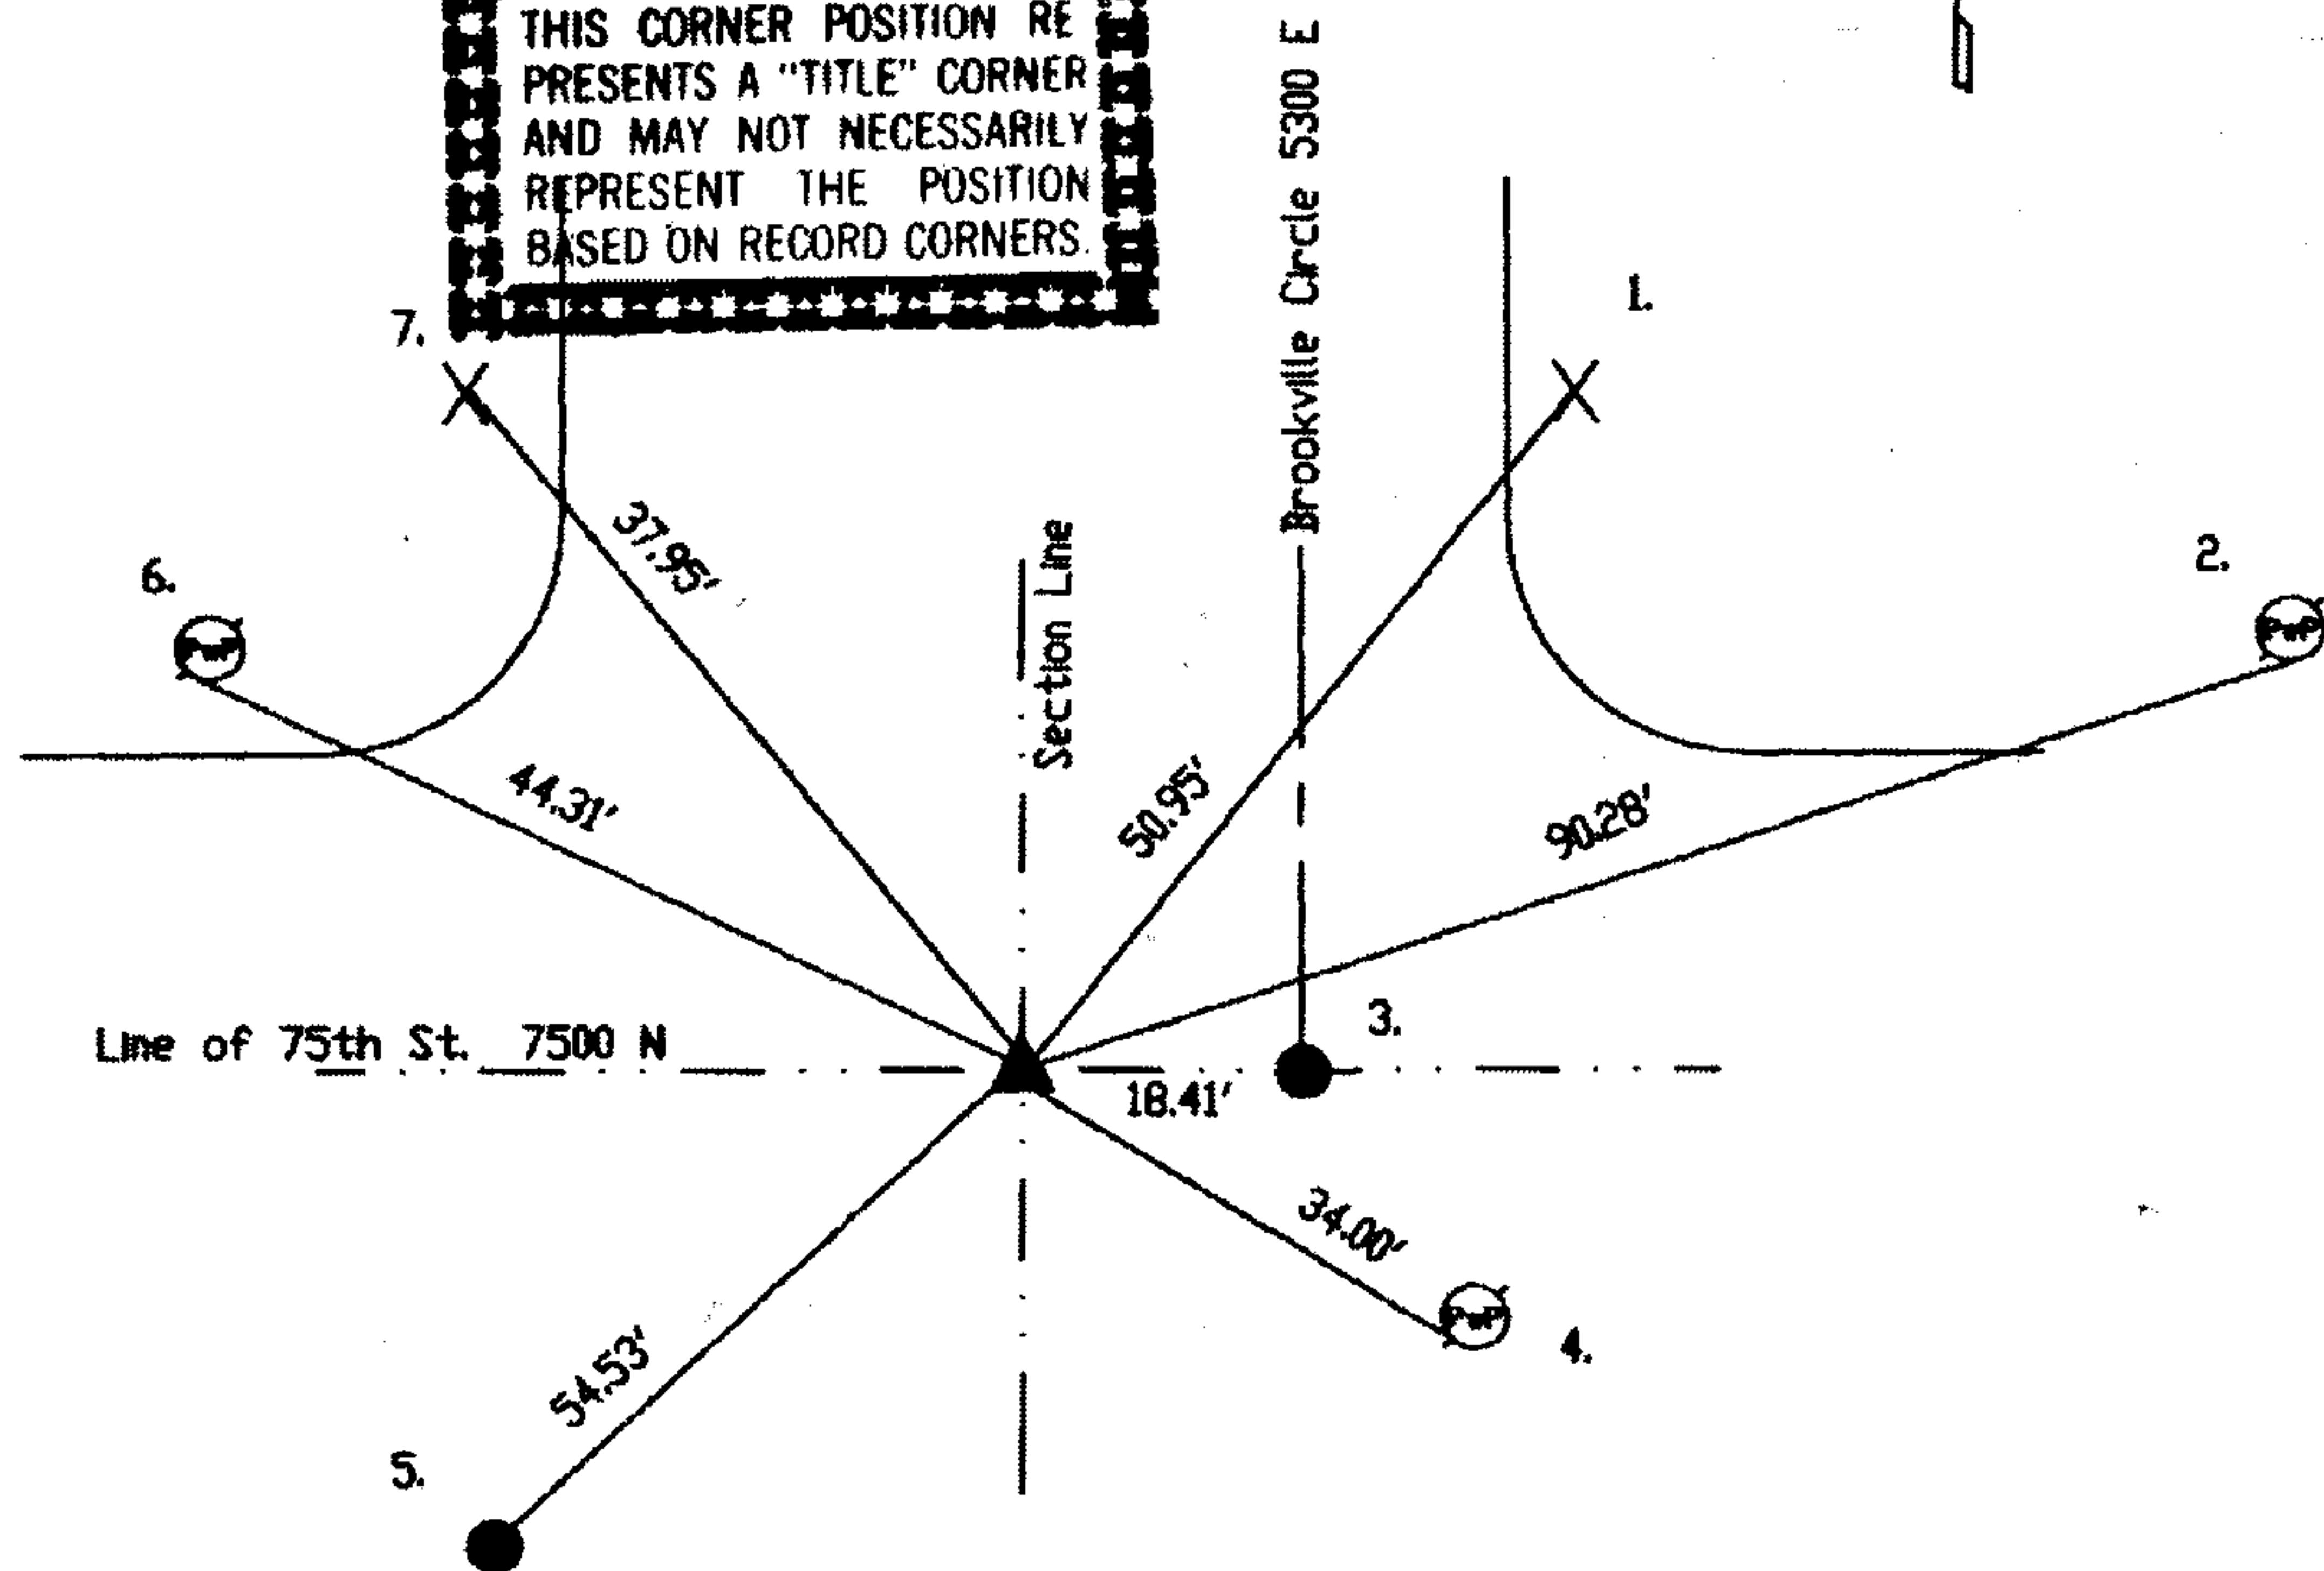

An old card with this point was tied but had no date and no name. 1-17-1955 Universaw called out corner as a stone 12" down. 4-25-1960 Fleener called out corner as a stone 5-10-1976 Wilcoxen called out corner as a railroad spike. 11-13-1989 Wilcoxen called out the corner as a railroad spike. 7-19-1999 Kiste checked Corner. 9-15-05 Wicoxen set a harrison monument per ties by Kiste in 1999.

REF.	DISTANCE	DESCRIPTION
1.	50.95'	Cut 'x' in curb
2.	90.28'	Road nail SE PwP#8-244
3.	18.41'	Due E to 'center' of brass plug
4.	34.00'	Road nail SW PwP#305-274 12'up
5.	54.53'	Rebar at property corner
6.	44.31'	Road nail SW PwP#7-244 24'up
7.	37.95'	Cut 'x' in curb